


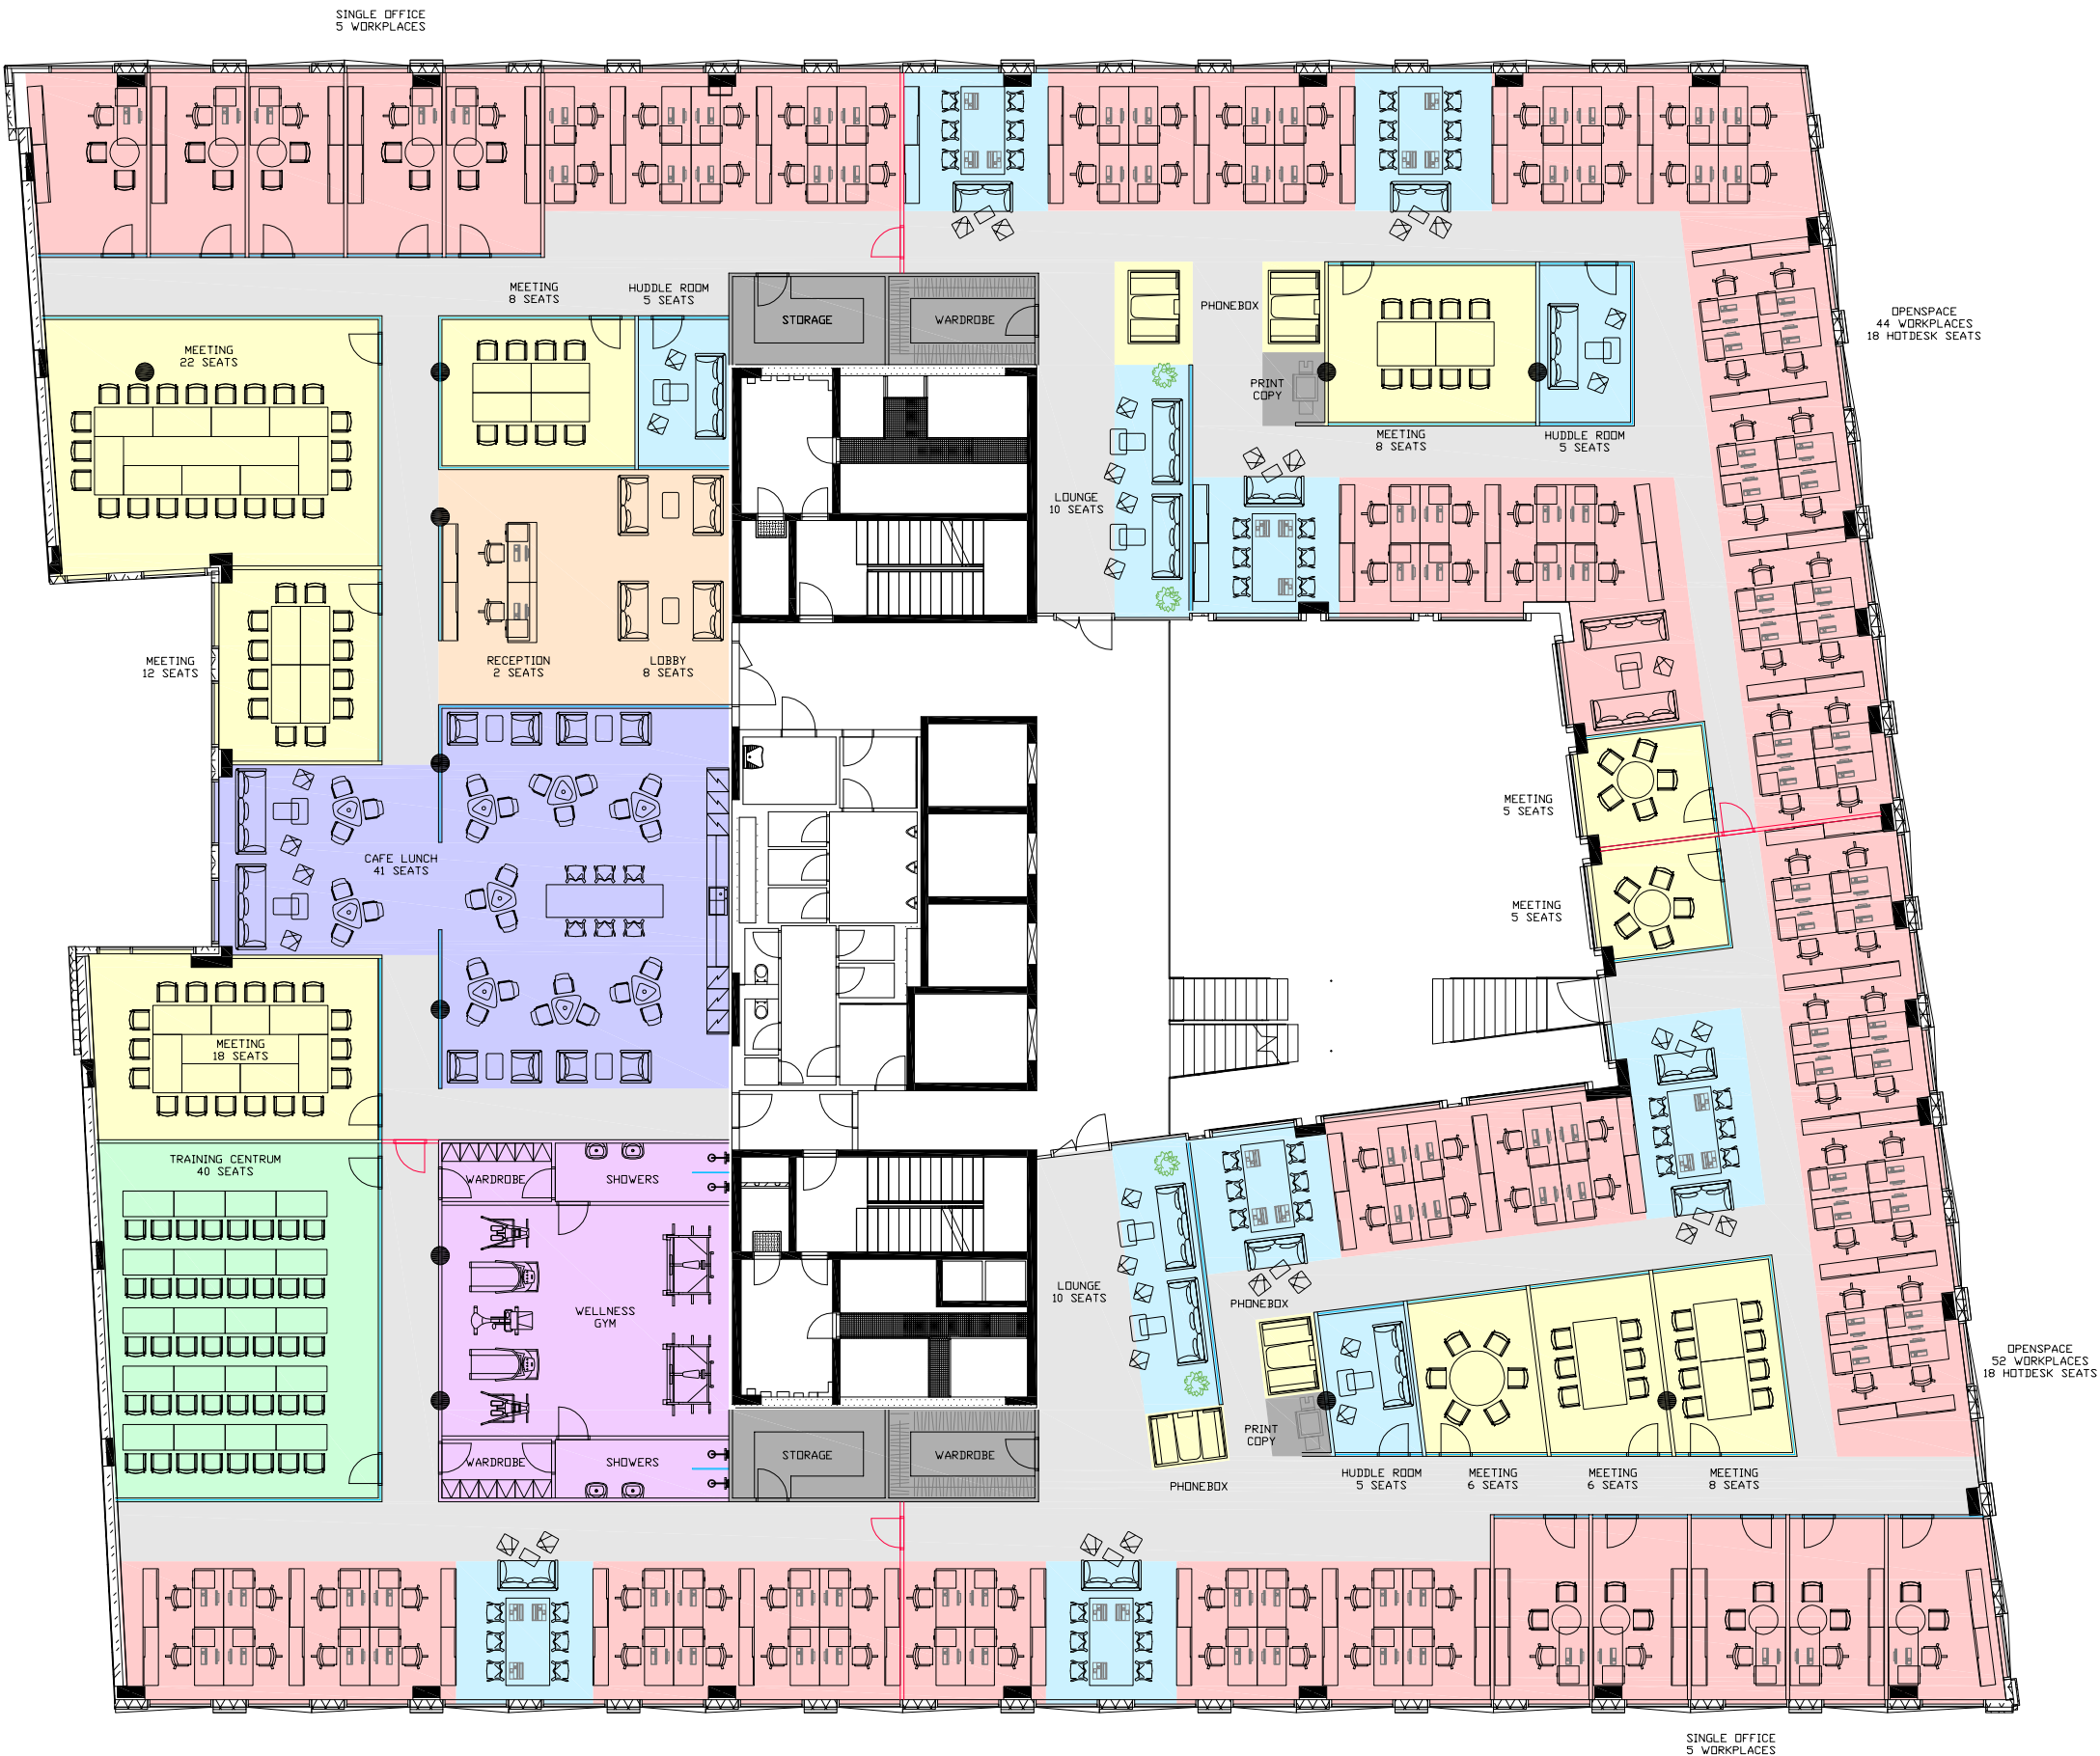

	WORKSTATIONS
	RECEPTION
	CONFERENCE ROOMS
	LARGE MEETING AREAS
	COLLABORATION
	LUNCH
	WELLNES
	COMMUNICATIONS
	SUPPORT
	PLASTERBOARD. PARTIT.
	GLASS PARTIT.

PRAGA STUDIOS - 05-TH FLOOR
SPACEPLAN EDWARDS LIFESCIENCES
OPENSACE WORKPLACES - 102X
SINGLE OFFICES - 10X
RECEPTION - 00X
MEETING - 80X
COLLABORATION - 112X
LUNCH - 61X
PHONEBOX - 04X
FORMÁT A3
M 1:200